



WEST ELEVATION

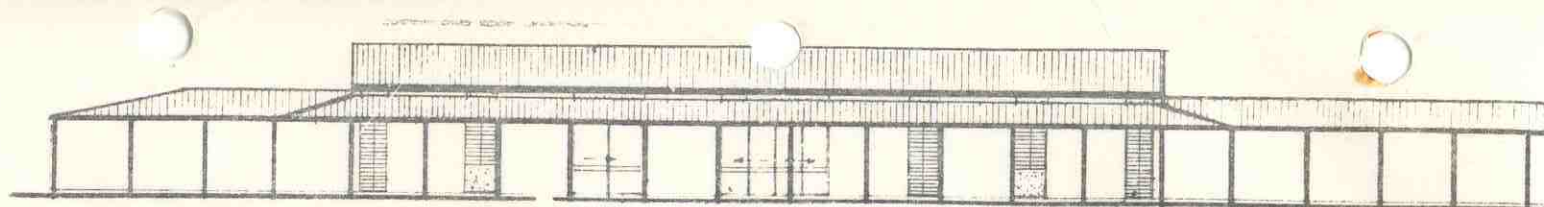


NORTH ELEVATION

5151 RUS CEILING 2 ALUMINIUM SLIDING DOORS LOWE WALLS

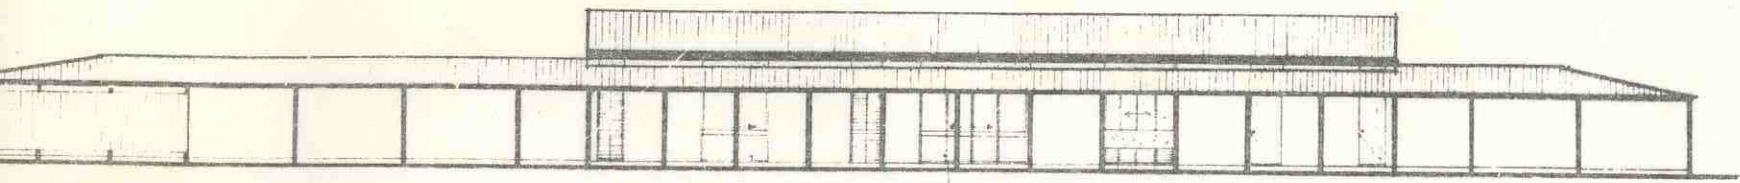

SOUTH ELEVATION

ALUMINIUM SLIDING DOORS

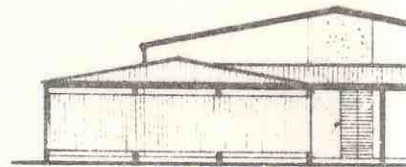


EAST ELEVATION

16500

28700

6600

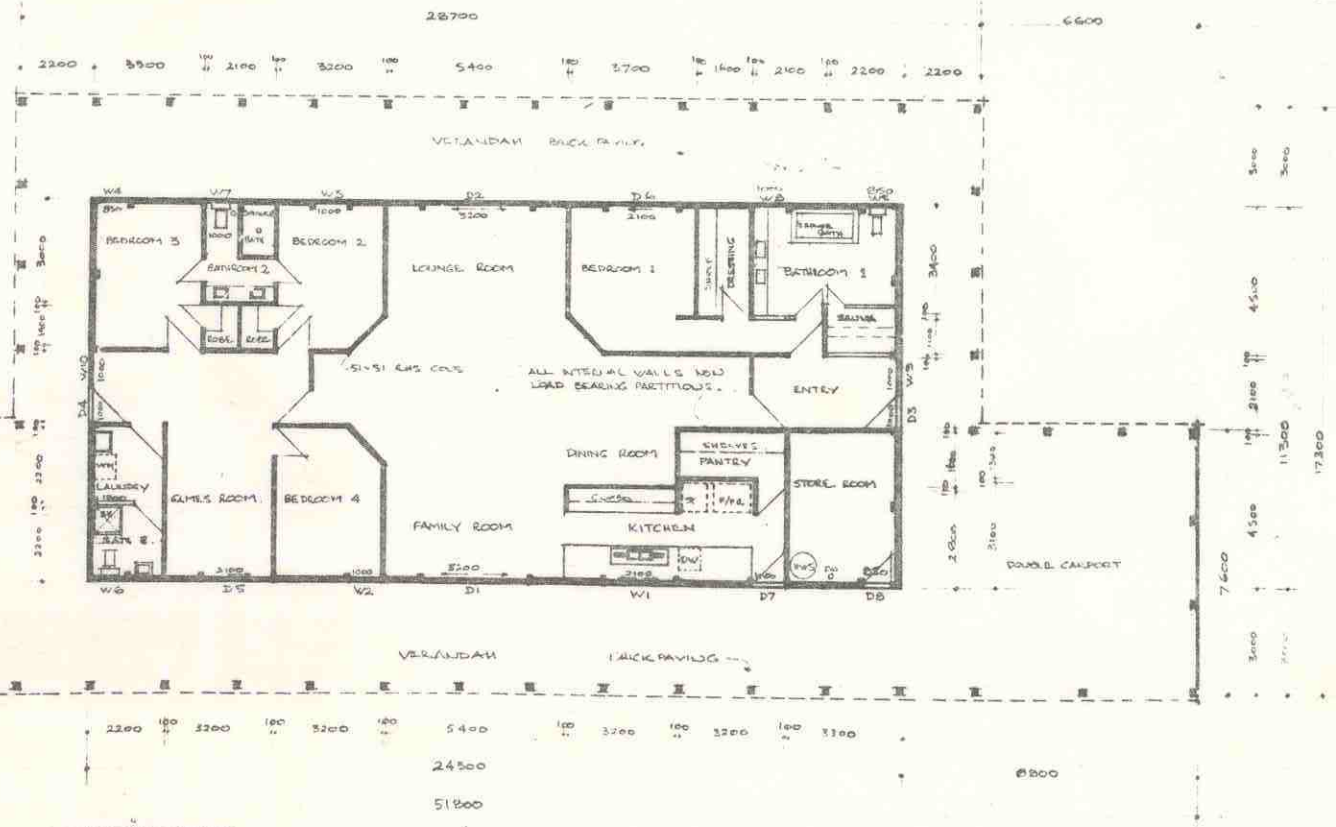

LOWTHER ROAD 76.11

LOT 16

LOT 17 (2.04 HA)

287.50

ANDER 40.00

LOT 2

86.17

SITE PLAN 1:1000