

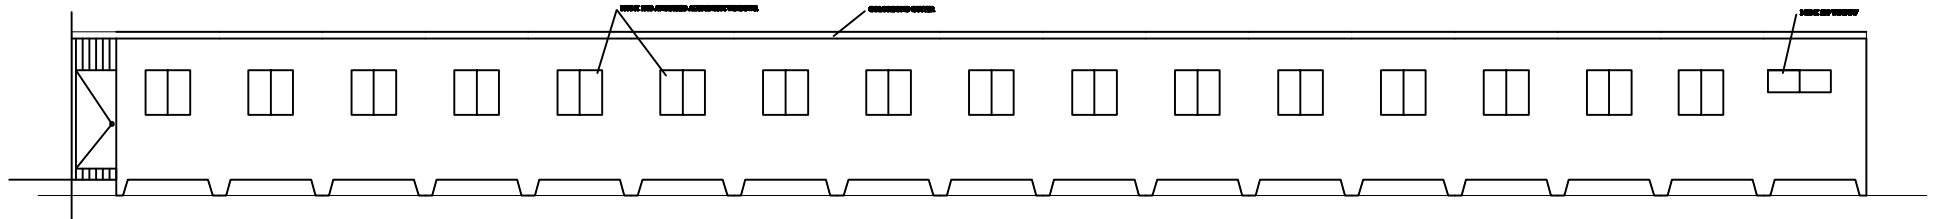


END ELEVATION 1:100

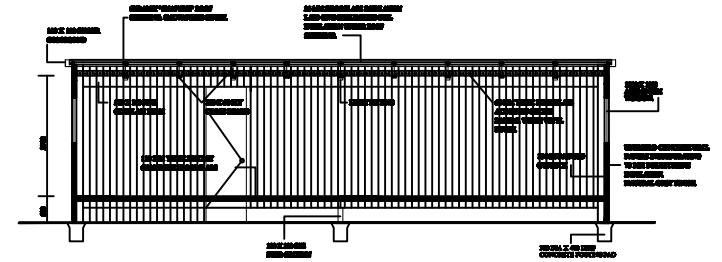

SIDE ELEVATION 1:100

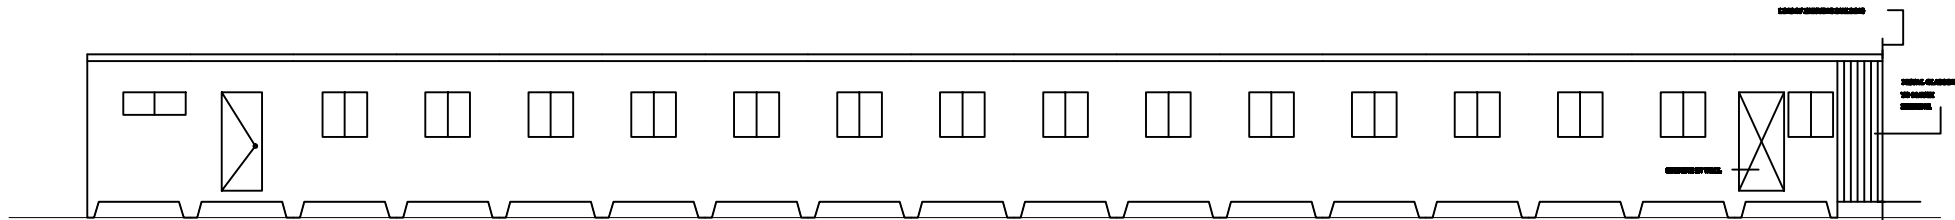

SIDE ELEVATION 1:100

# UNIBUILD OFFICE BUILDING

# 5400