
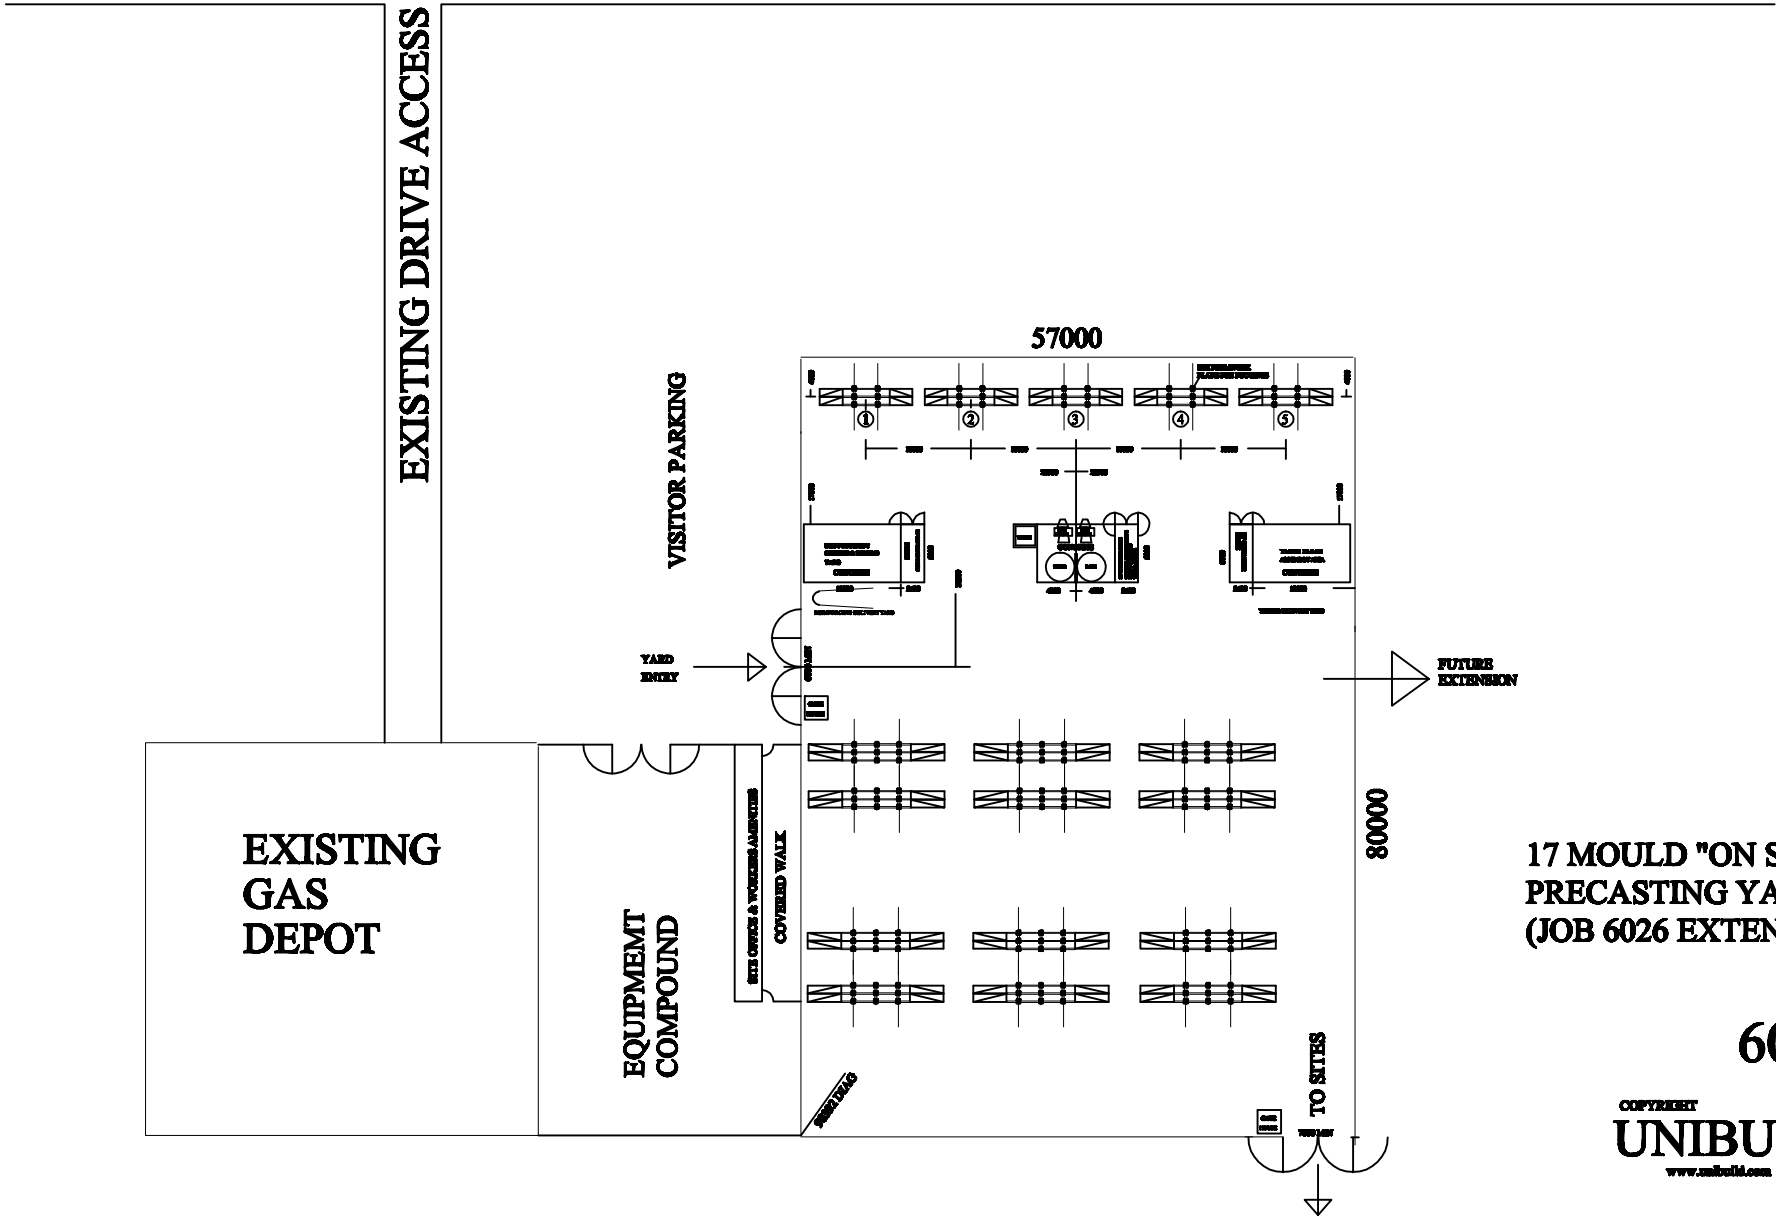


MAIN ROAD

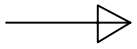

EXISTING DRIVE ACCESS

VISITOR PARKING

57000

YARD ENTRANCE

FUTURE EXTENSION

EXISTING GAS DEPOT

EQUIPMENT COMPOUND

COVERED WALK

SITE OFFICE & WORKERS SERVICES

80000

17 MOULD "ON SITE" PRECASTING YARD (JOB 6026 EXTENDED)

TO SITES

6028

COPYRIGHT KEG TM UNIBUILD www.unibuild.com