




8000 LONG SECTIONS

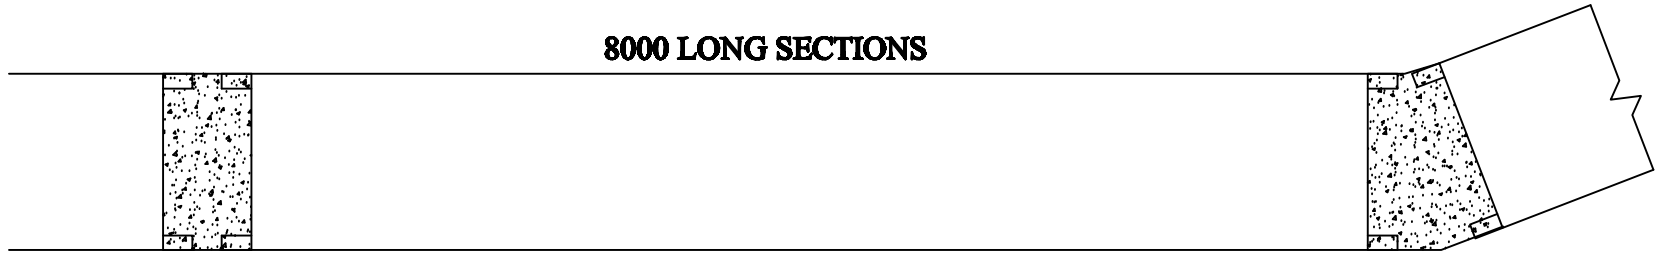

PLAN

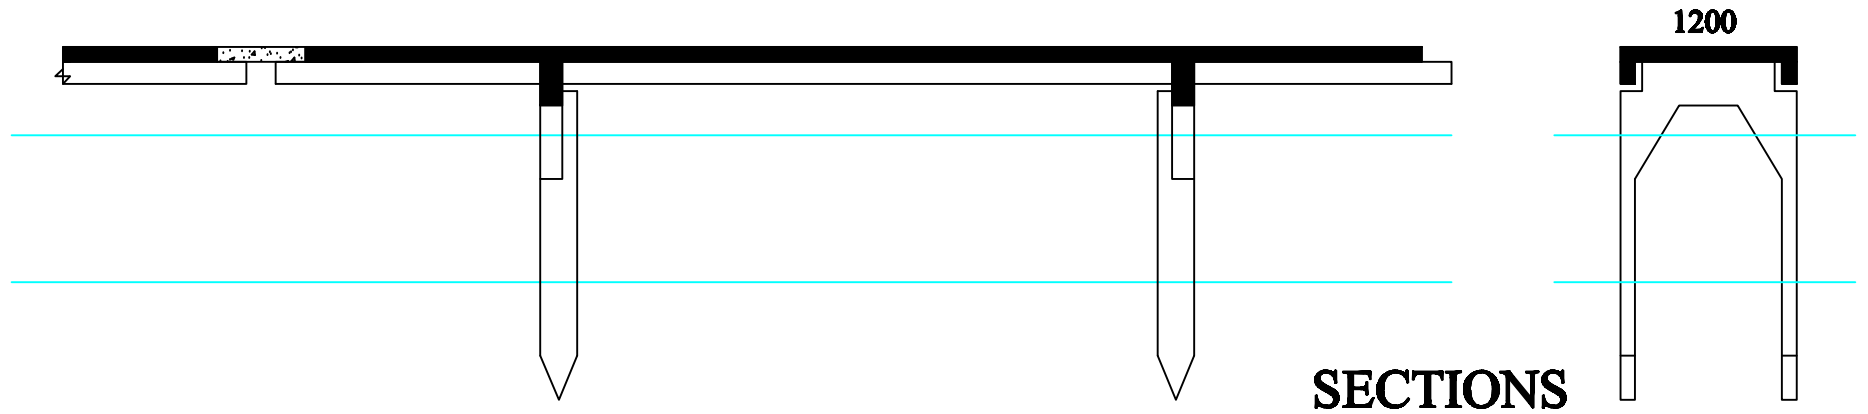

SECTIONS

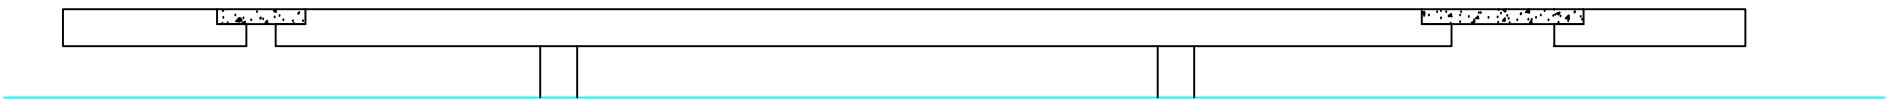

ELEVATION