




END ELEVATION

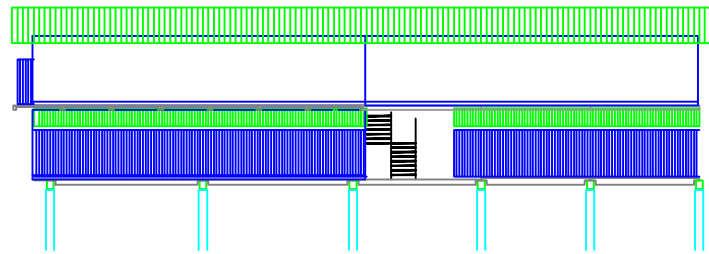


REAR ELEVATION

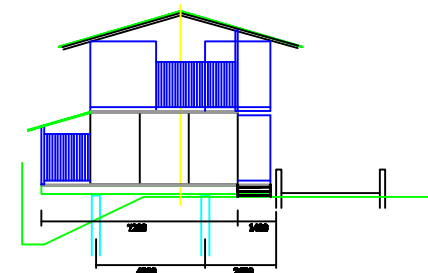

END ELEVATION

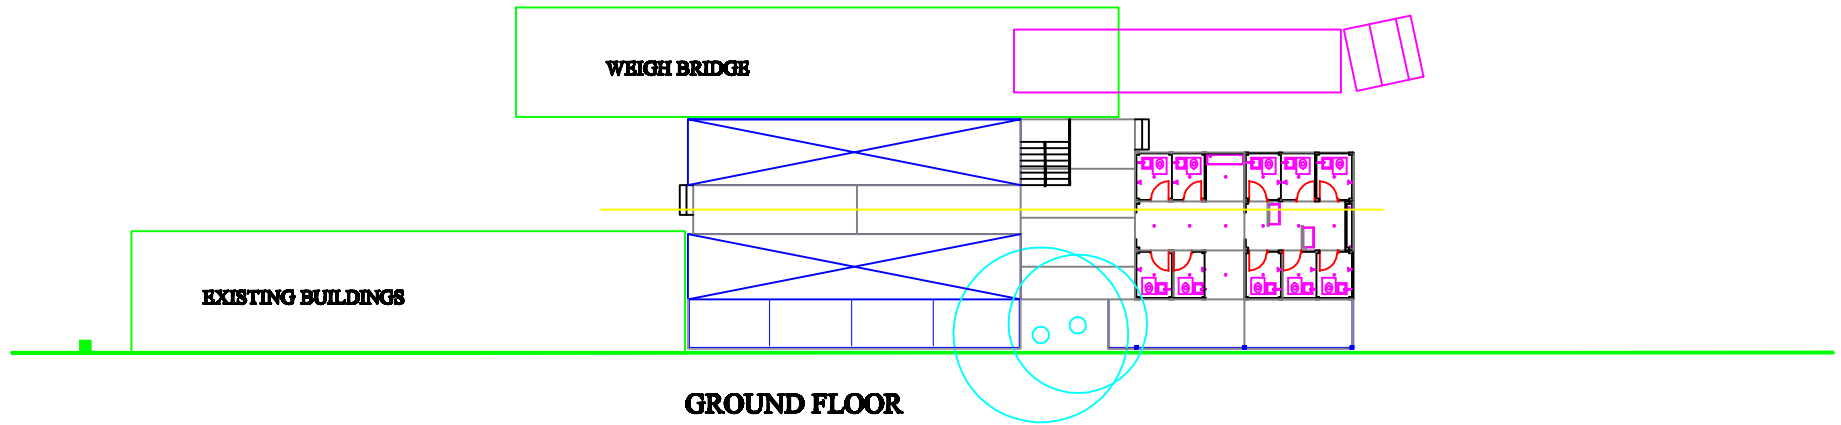

GROUND FLOOR

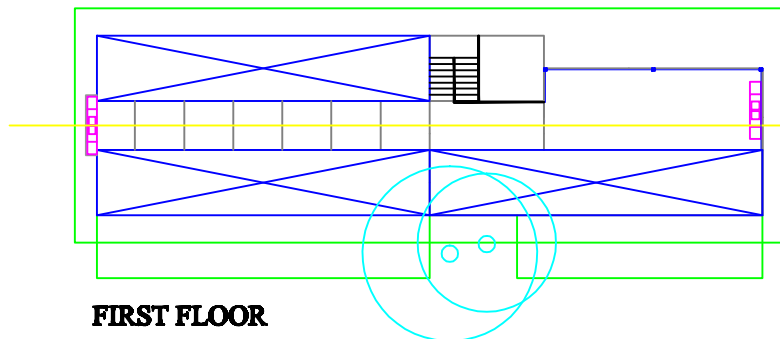

FIRST FLOOR

**PROPOSED
WORKERS
HOUSING**

9052