


SIDE ELEVATION

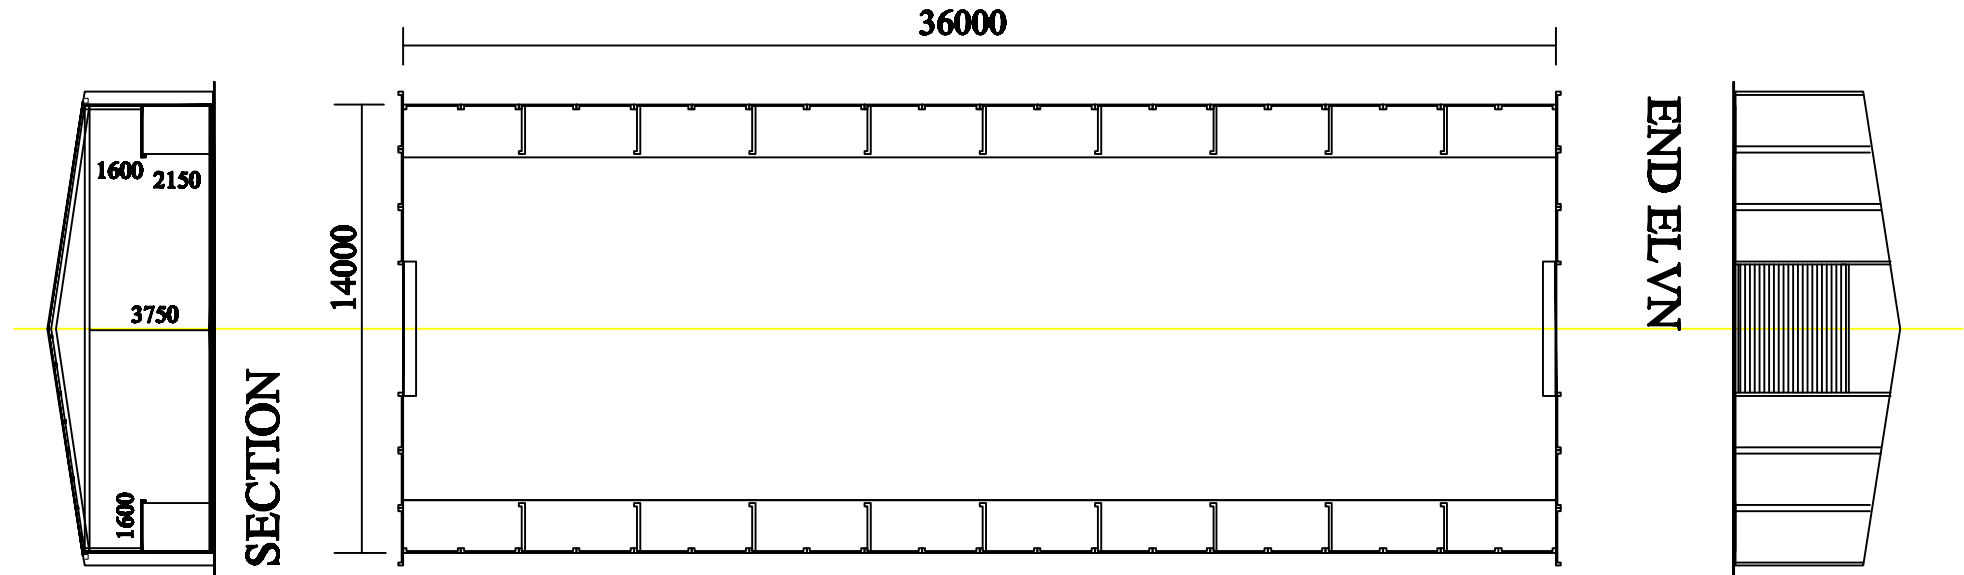

FLOOR PLAN