

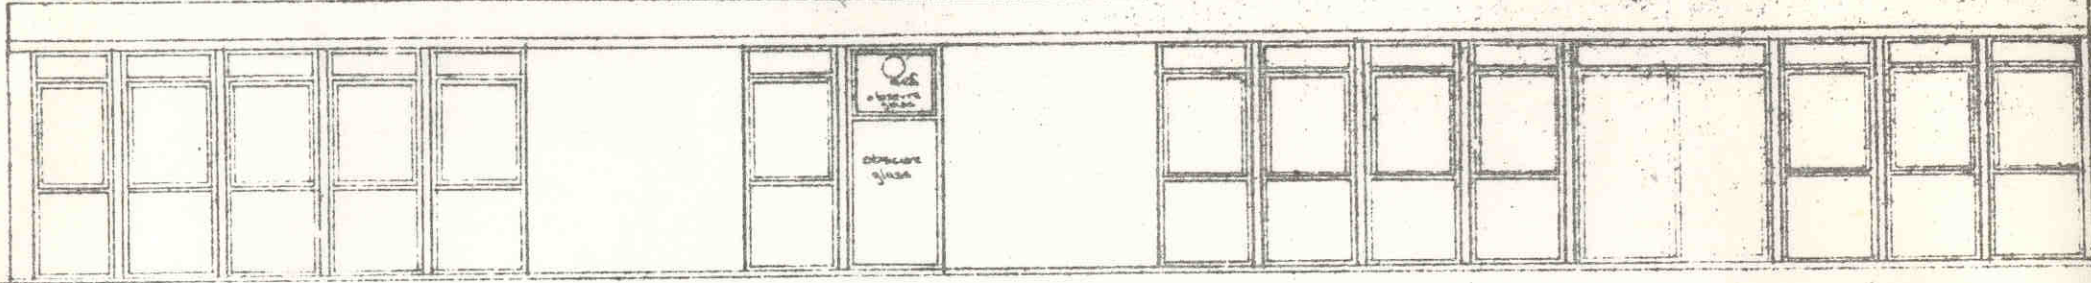


NORTH ELEVATION

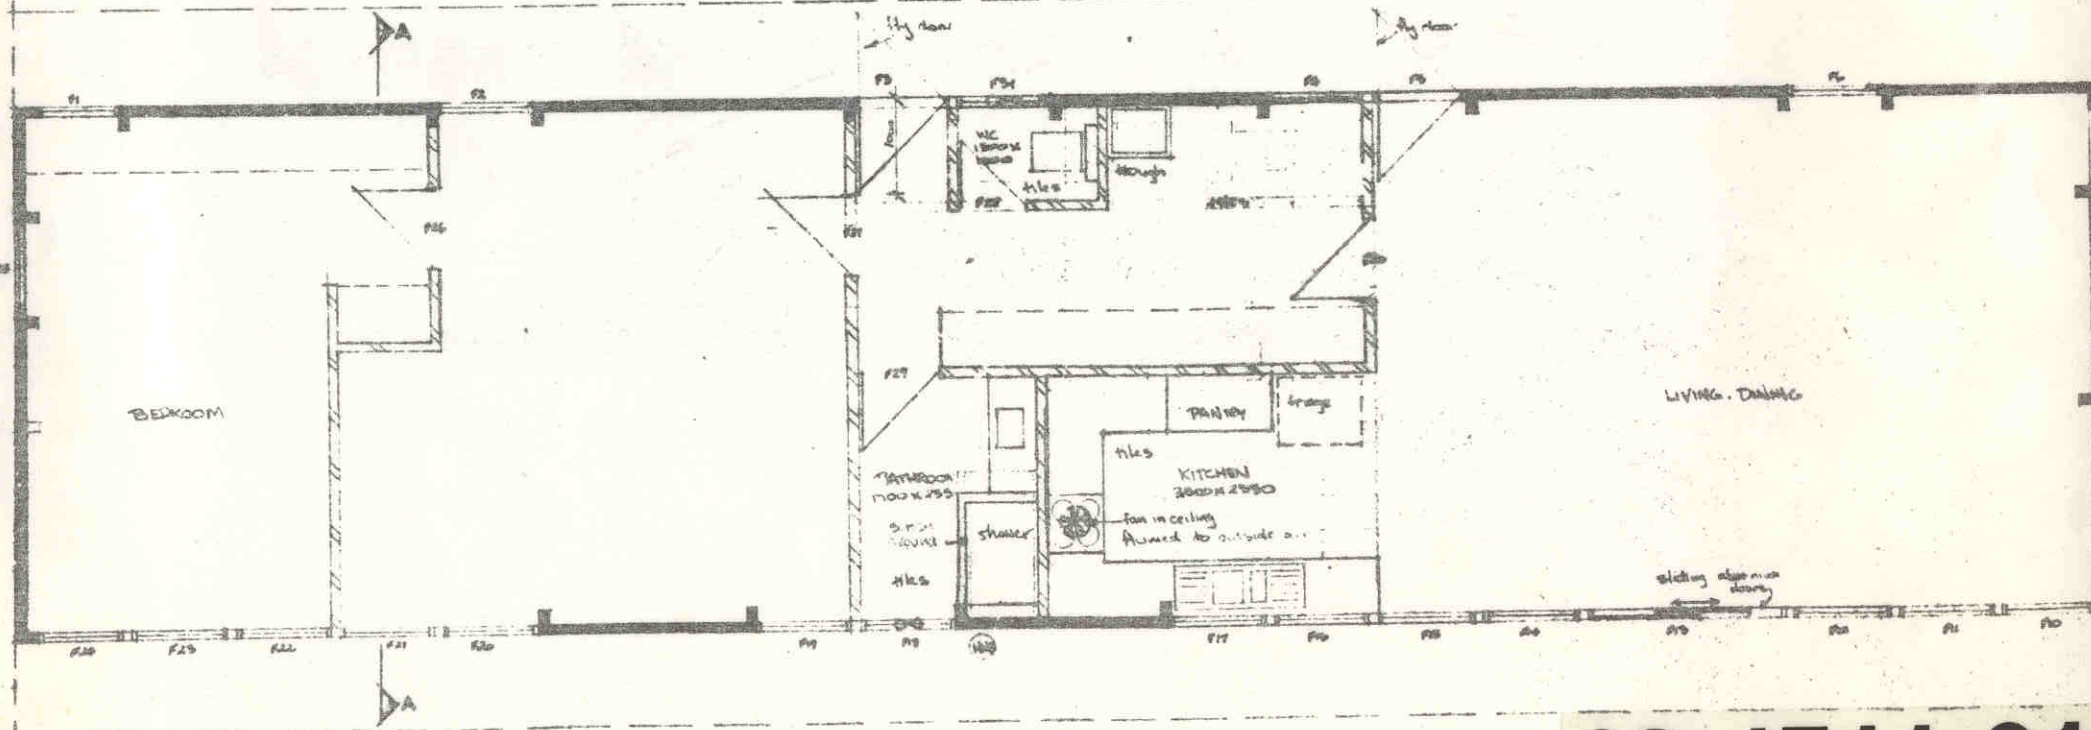

SOUTH ELEVATION

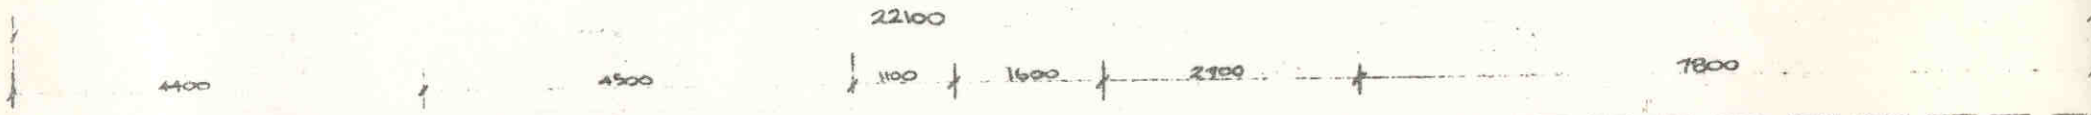

09-1711-01