


PLAN



ROOF CONSTRUCTION

GALVANISED CURB-ON ROOF SHEET  
 125 x 50 HARRI PURLINS AT 2.000  
 250 UB 31 RAFTERS AT 2.300 C  
 50 MM GLASS FIBRE INSULATION  
 OF ROOF SHEETING ON FLASH  
 OR TO ENGINEERS REQUIREMENTS

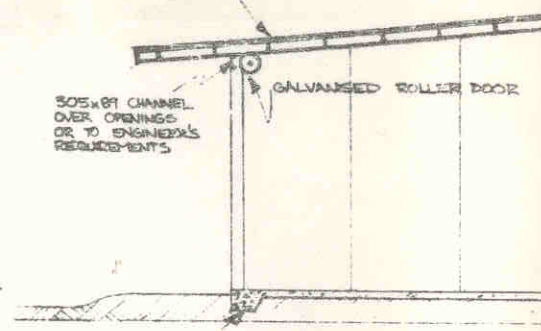


305x81 CHANNEL  
 OVER OPENINGS  
 OR TO ENGINEERS  
 REQUIREMENTS


GALVANISED ROLLER DOOR

SLAB & FOOTINGS TO ENFORCE  
 REQUIREMENTS ON 600MM FILL  
 WATERPROOF MEMBRANE UNDER SL

SECTION AA

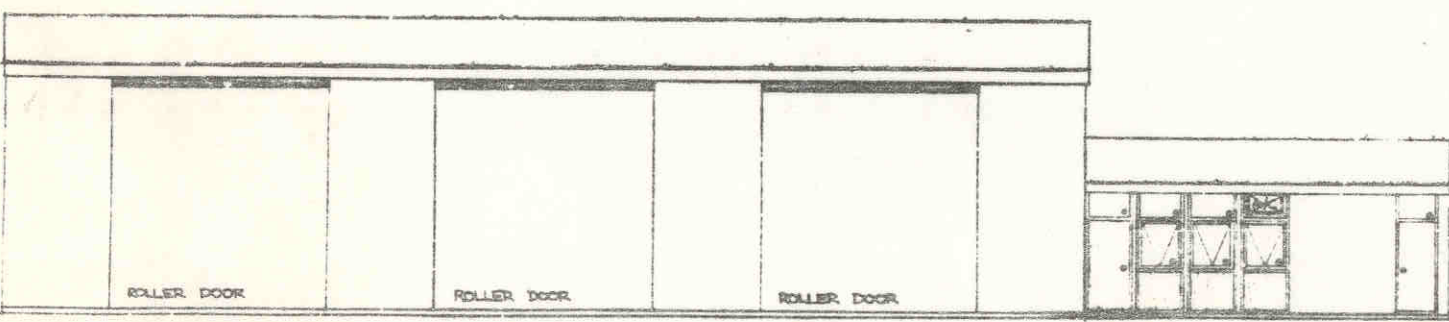


SOUTH ELEVATION

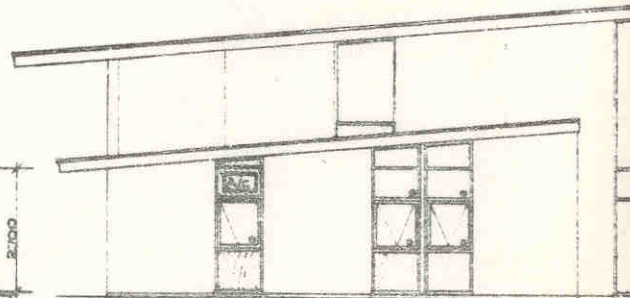

EAST ELEVATION

**UNIBUILD**  
 Reg.TM Copyright

**09-19**

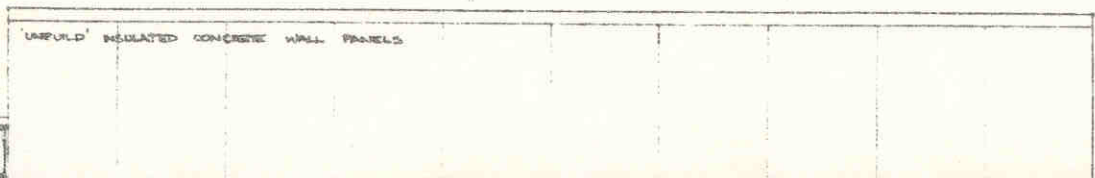

'UNIBUILD' INSULATED CONCRETE WALL PANELS