


future carport
8000 x 3300

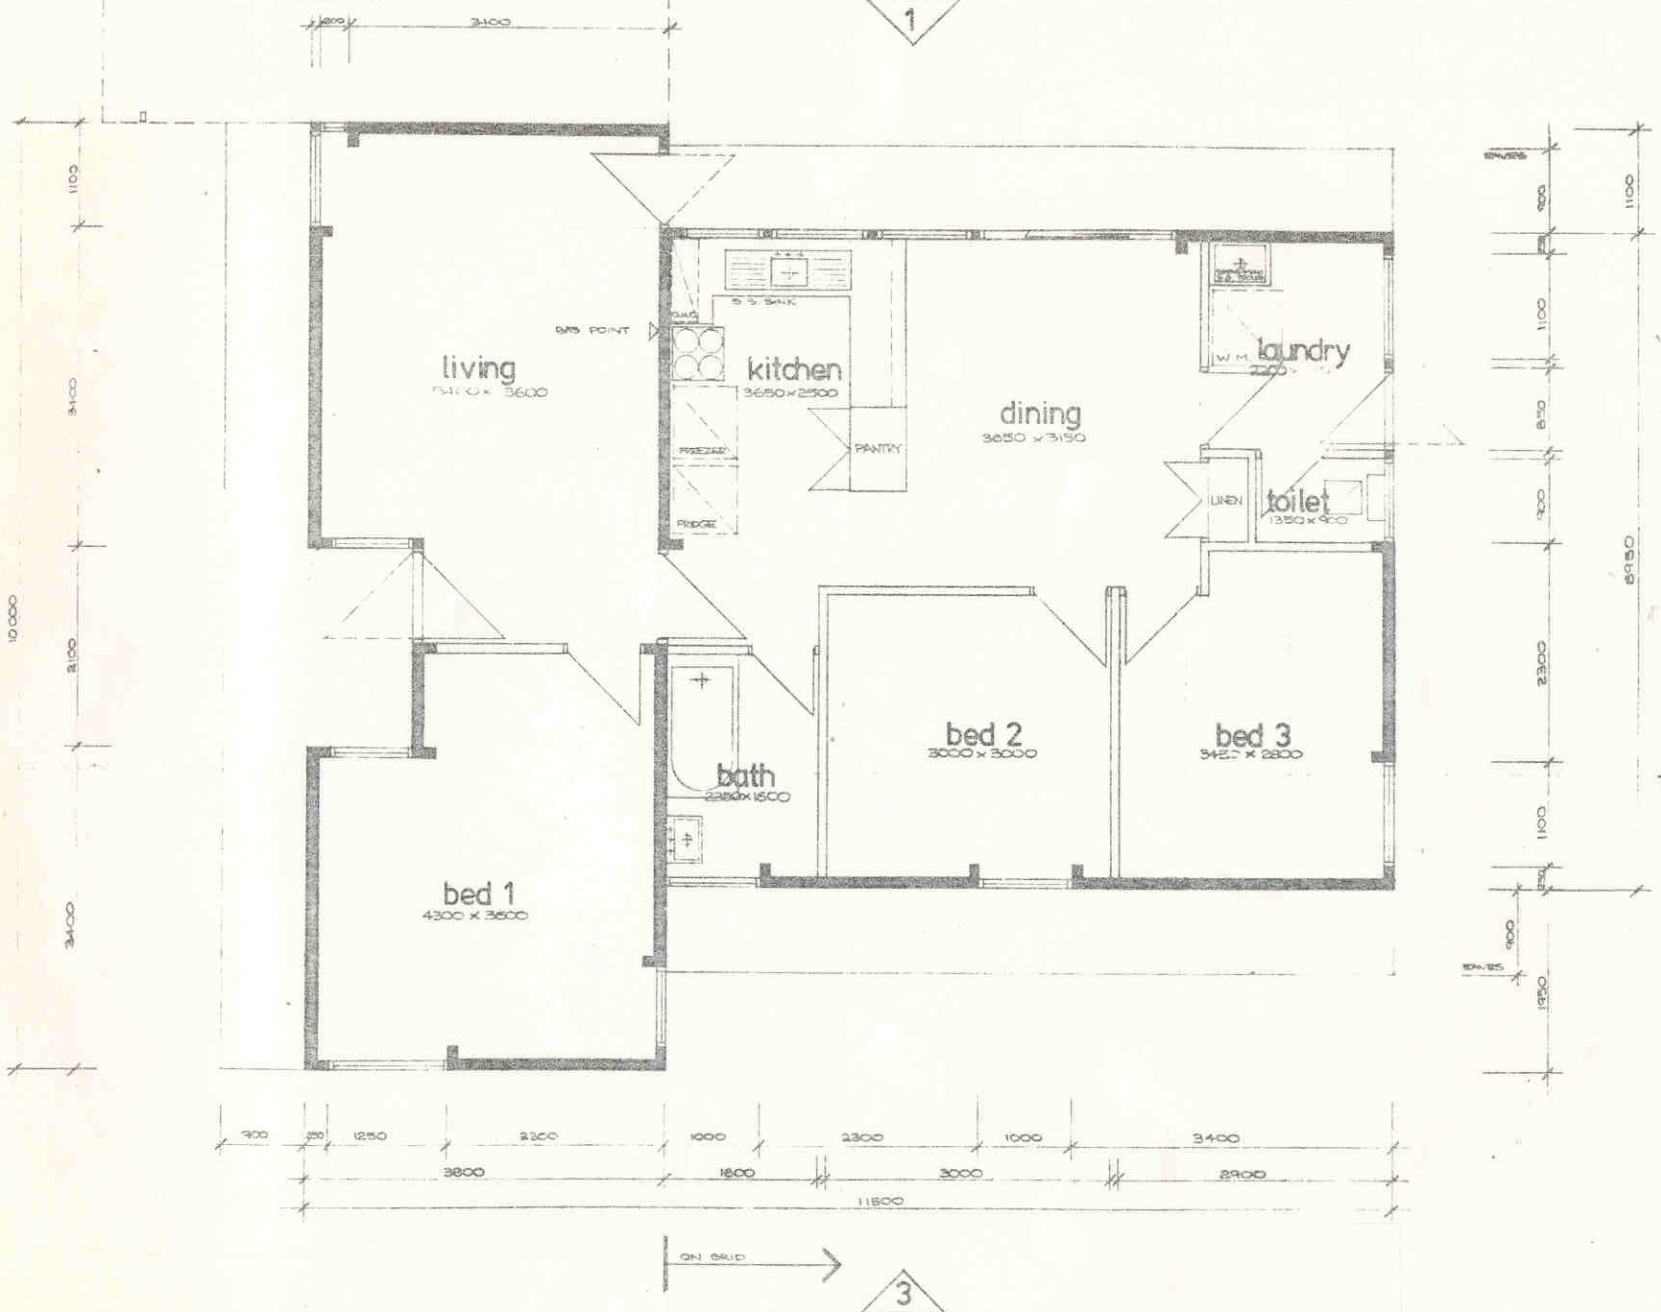

Type