


REAR ELEVATION

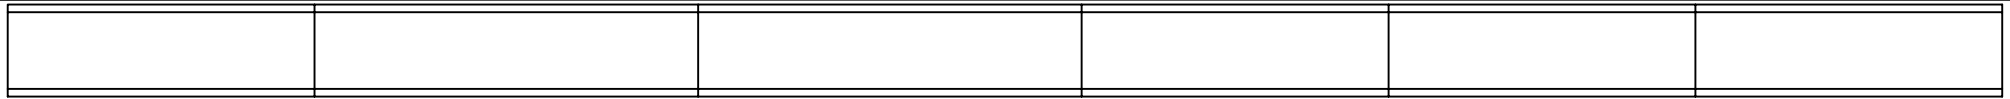

4000




5000

5000

4000

4000

4000

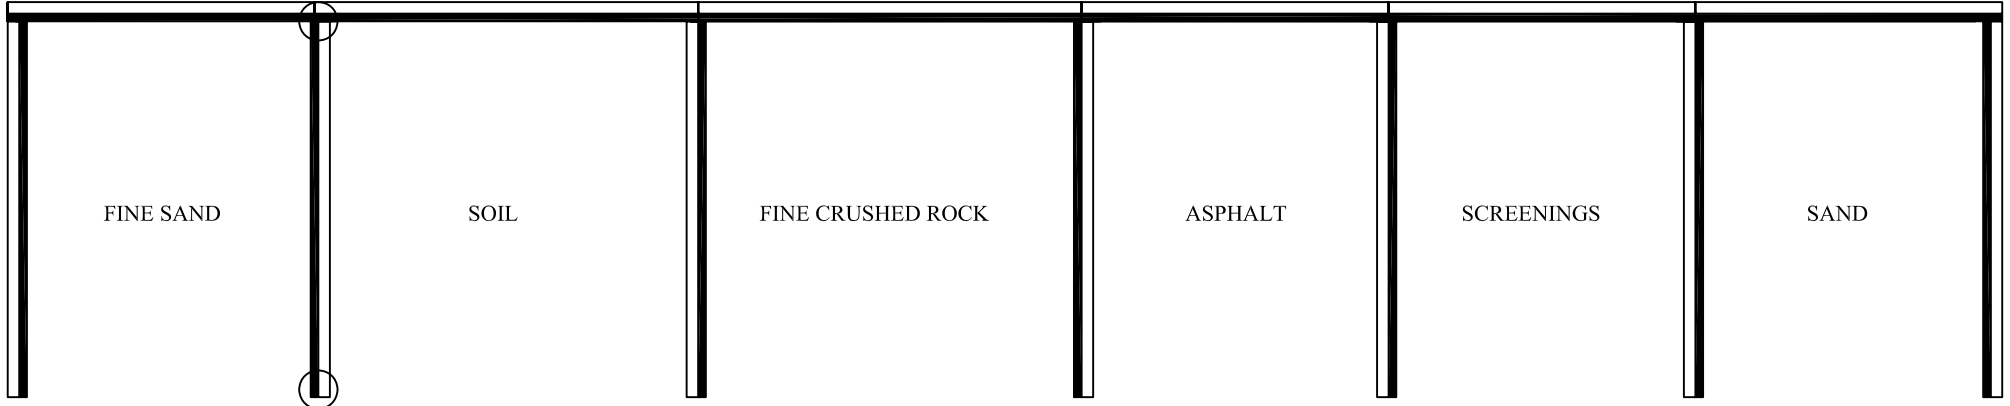

FINE SAND

SOIL

FINE CRUSHED ROCK


ASPHALT

SCREENINGS


SAND

5000


PLAN

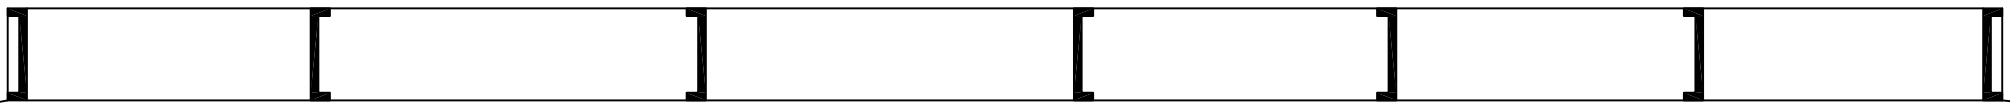

FRONT ELEVATION

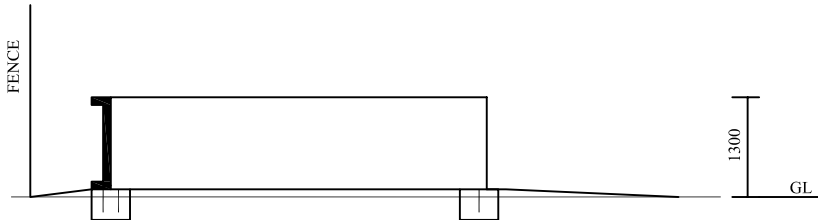

SECTION A-A

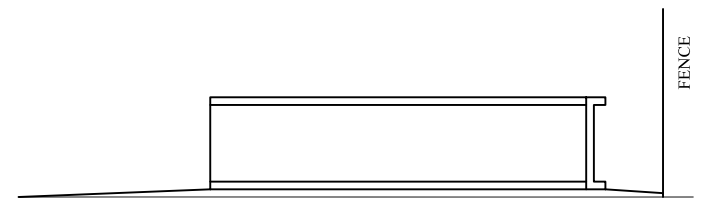

SIDE ELEVATION

copyright reg. tm.  
**UNIBUILD**  
www.unibuild.com

LOW HEIGHT STORAGE BAYS

5646B