



WEST ELEVATION

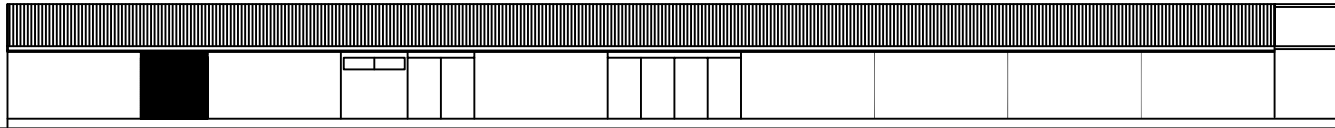


EAST ELEVATION

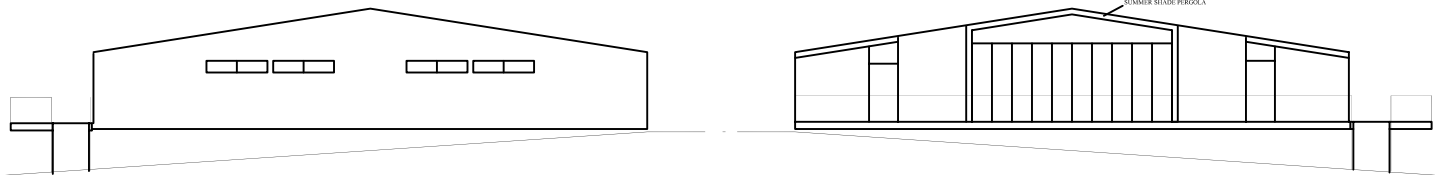

SOUTH ELEVATION

NORTH ELEVATION

FLOOR AREA SUMMARY:	SQM
MAIN FLOOR AREA	275
FOYER	11
BAR & KITCHEN	44
MEMBERS CHANGE & TOILETS	42
ASSOCIATES " "	22
SERETARY/MANAGER	7
EAST MEETING ROOM	34
WEST MEETING ROOM	41
PASSAGE	45
	<hr/>
	521
	<hr/>
EAST STORE	34
WEST STORE	17
GARBAGE STORE	9
	<hr/>
	60
	<hr/>
EAST COVERED VERANDAH	118
WEST COVERED VERANDAH	141
WEST BALCONY	37
NORTH BALCONY	45
WEST ACCESS RAMPS	15
	<hr/>
	356

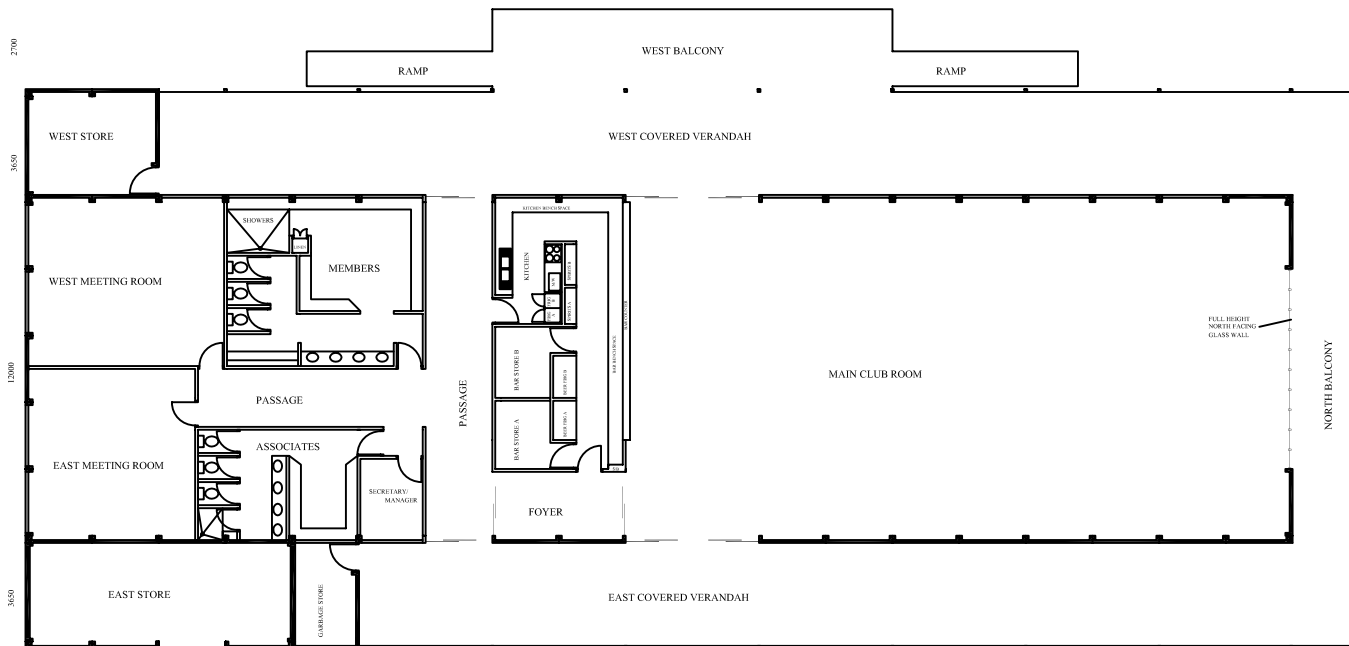

FLOOR PLAN

5648

copyright reg. tm.
UNIBUILD
 www.unibuild.com