




ELEVATION 3

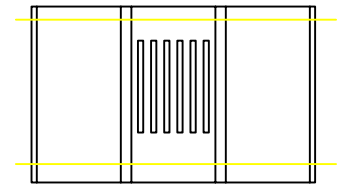


ELEVATION 2

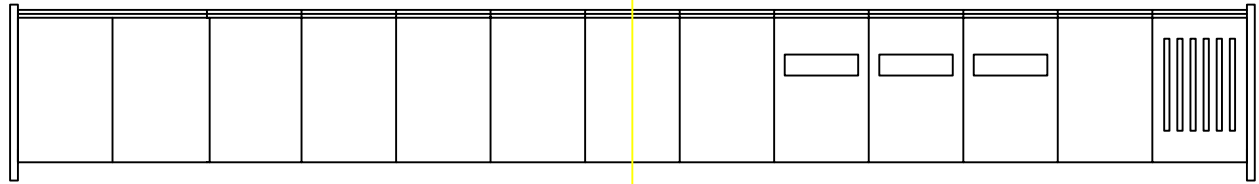


ELEVATION 1

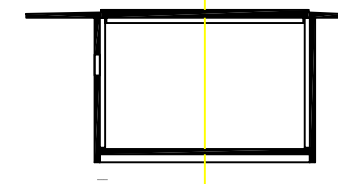


SECTION

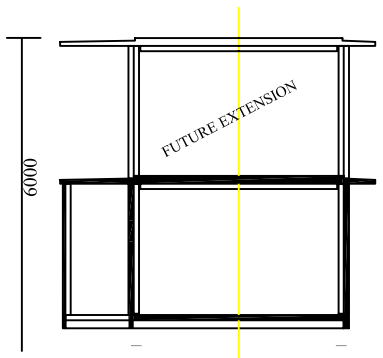


SECTION

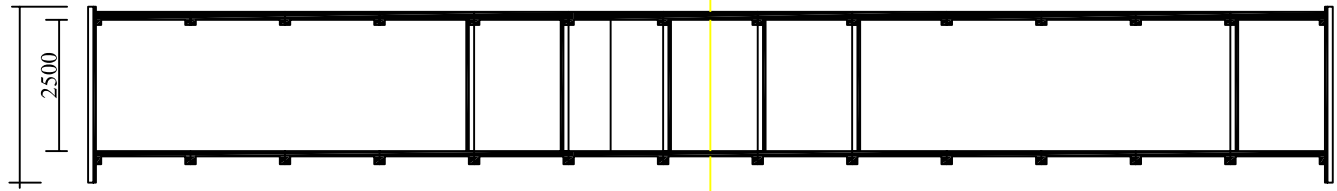

SECTION LONG

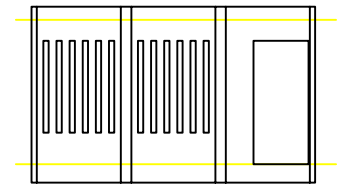

ELEVATION 4

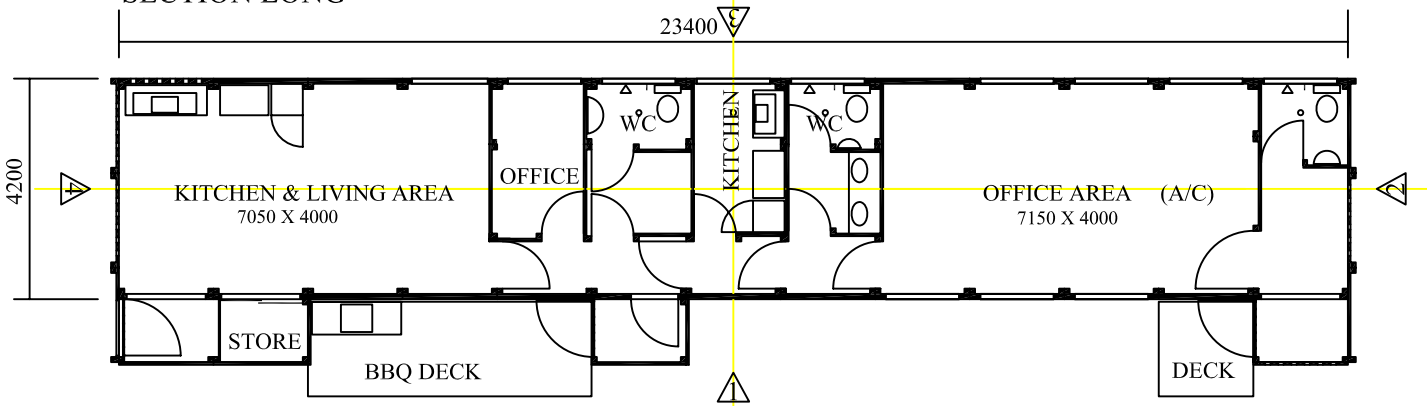

GROUND FLOOR PLAN

GROSS BUILDING FLOOR AREA EXTERNAL WALLS = 109 SQM

MINING SITE OFFICE

9044

COPYRIGHT REG TM
UNIBUILD
 www.unibuild.com.au