


SIDE ELEVATION

ELEVATION FRONT

ELEVATION REAR

SIDE ELEVATION

SECTION G

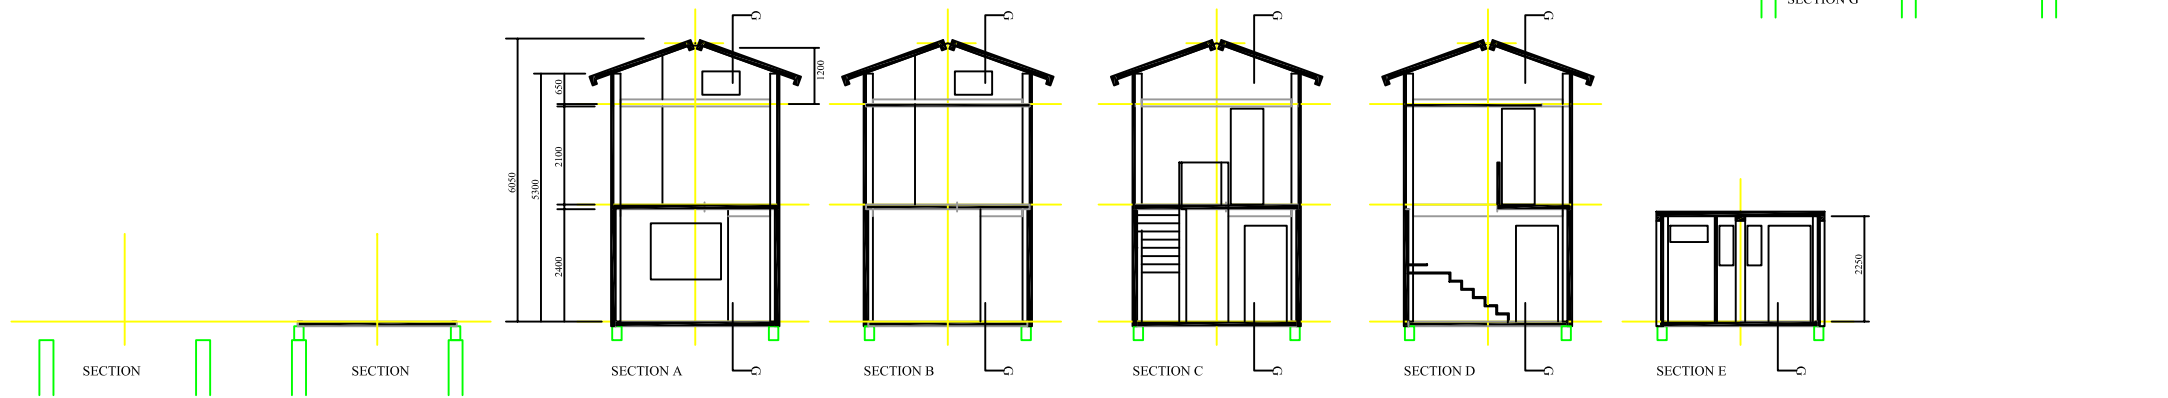

SECTION

SECTION


SECTION A

SECTION B

SECTION C


SECTION D

SECTION E

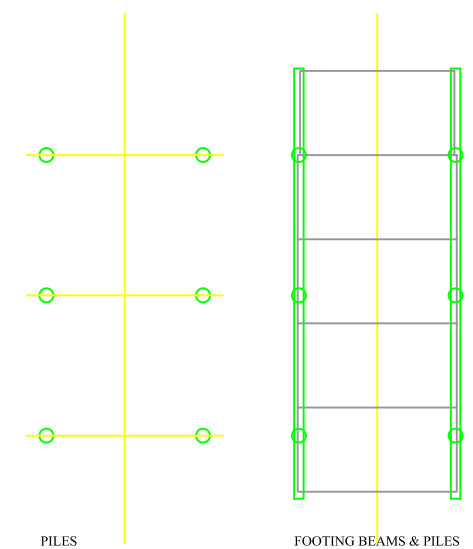

PILES

FOOTING BEAMS & PILES

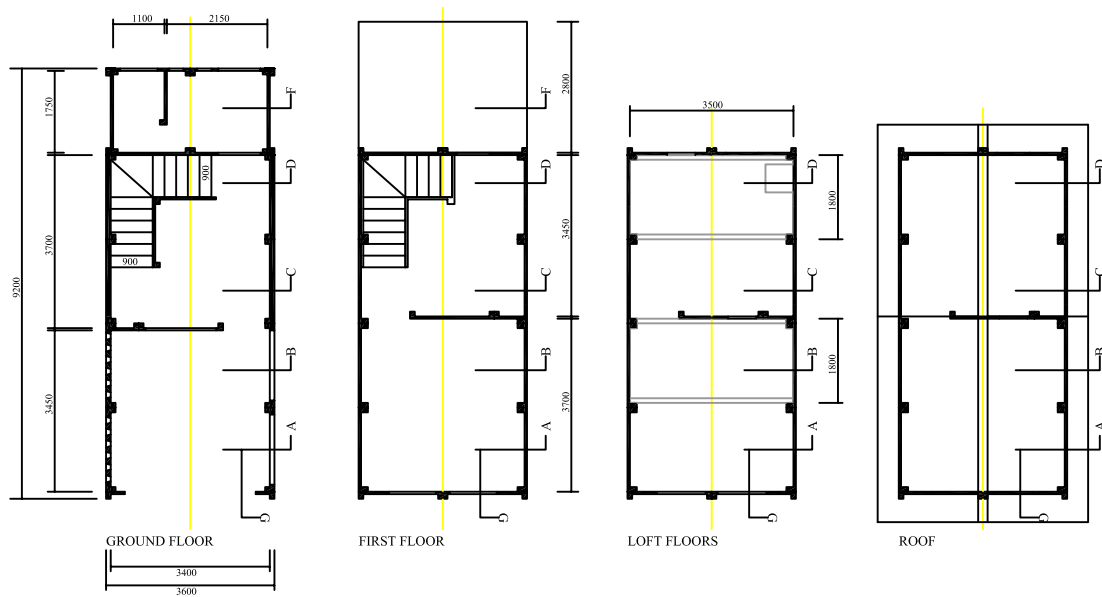

GROUND FLOOR

FIRST FLOOR

LOFT FLOORS

ROOF

GROUND FLOOR AREA (MEASURED EX WALLS)	32.5 SQM
FIRST FLOOR AREA	26.3 SQM
TOTAL FLOOR AREA	58.8 SQM
LOFT FLOORS	NO 2 @ 6.2 SQM
FUTURE EXTENSION FLOOR AREA	10.0 SQM

# PRECAST STRUCTURAL SHELL FOR LOW COST HOUSING

9046