




END ELEVATION

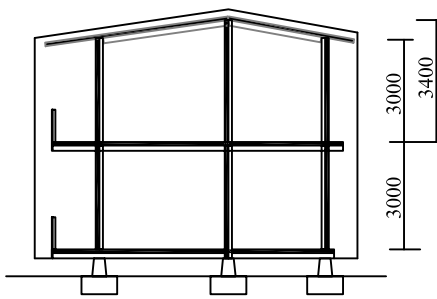


SECTION A

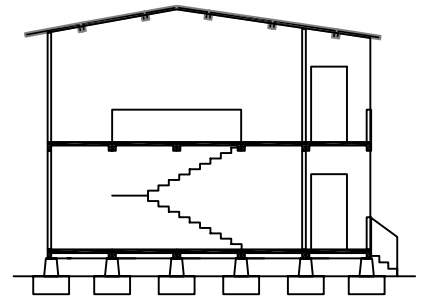

SECTION B

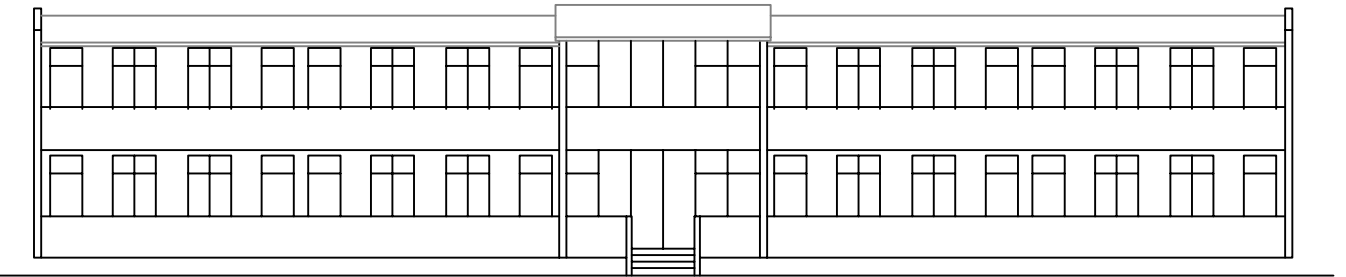


FRONT ELEVATION

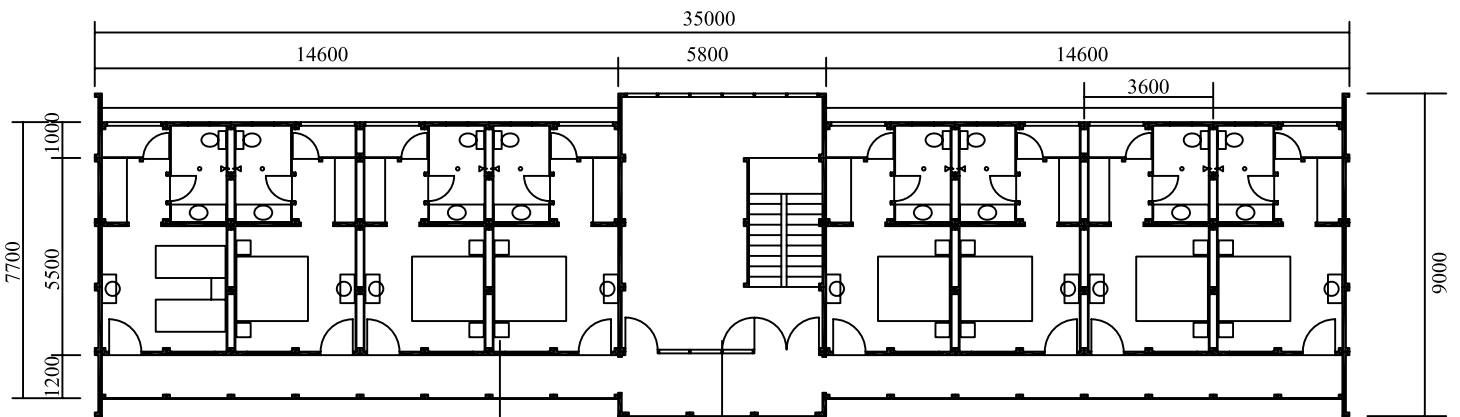

FIRST FLOOR

A B

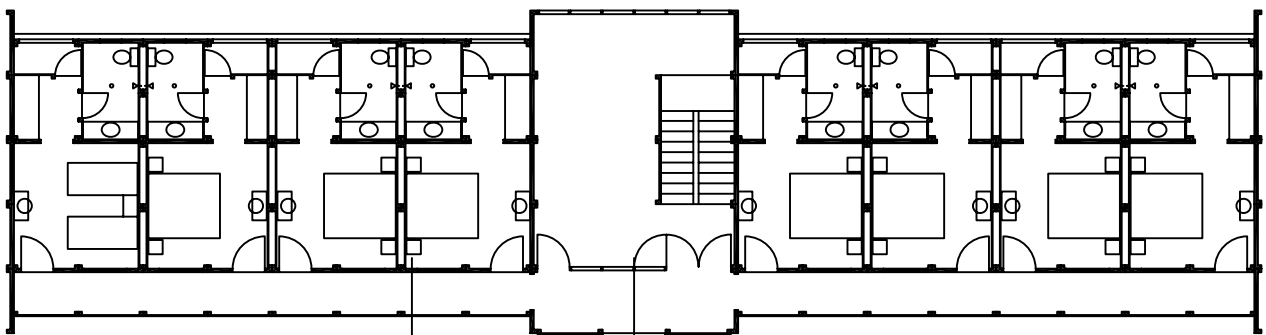

GROUND FLOOR

A B