




REAR ELEVATION

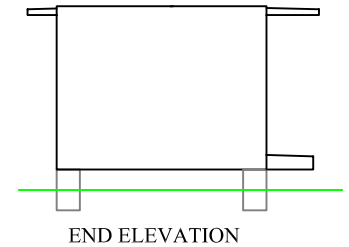


END ELEVATION

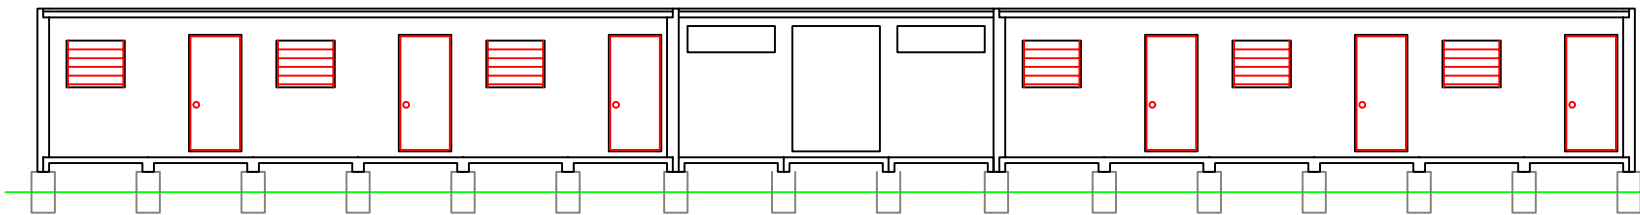

FRONT ELEVATION

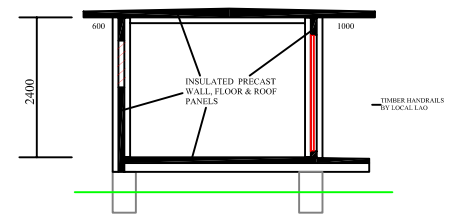

SECTION

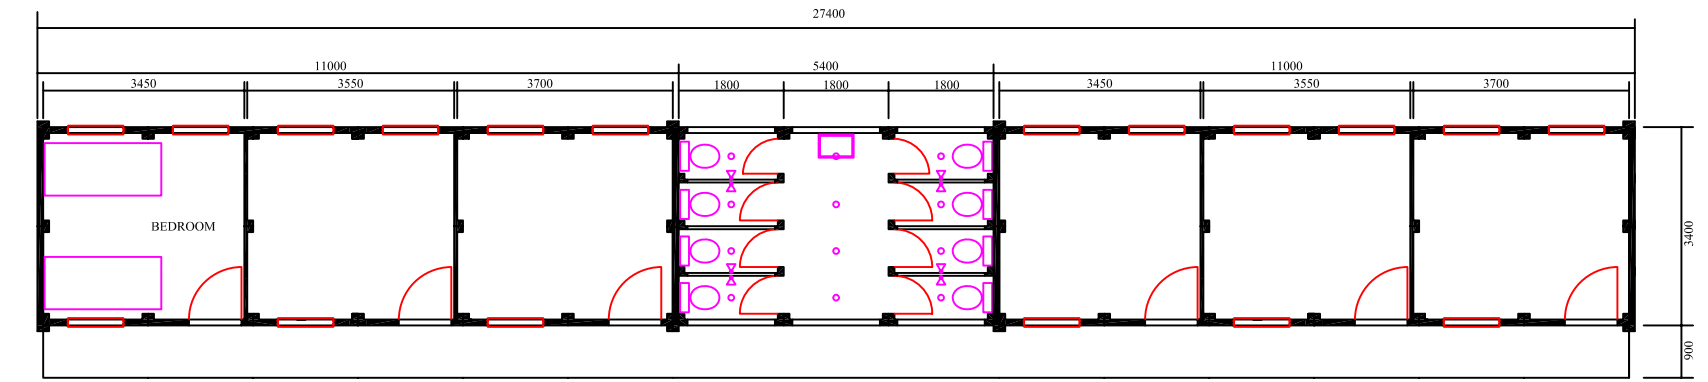

PLAN

PROPOSED JUNIOR WORKERS  
BLOCK  
FOR  
PHU KHAM COPPER GOLD  
OPERATIONS, LAOS  
PHU BIA MINING

COPYRIGHT UNIBUILD REG TM  
www.unibuild.com.au

PS: 17.9.08  
DWG: 9246P1.01  
9246