




REAR ELEVATION

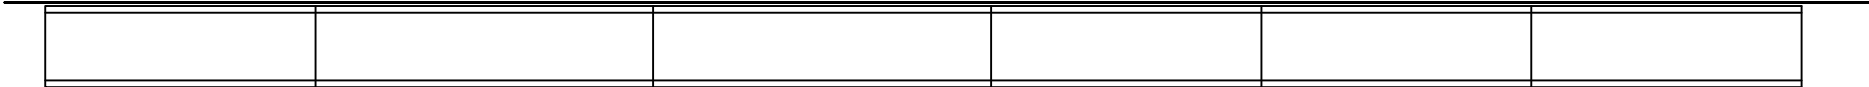


4000 5000 5000 4000 4000 4000

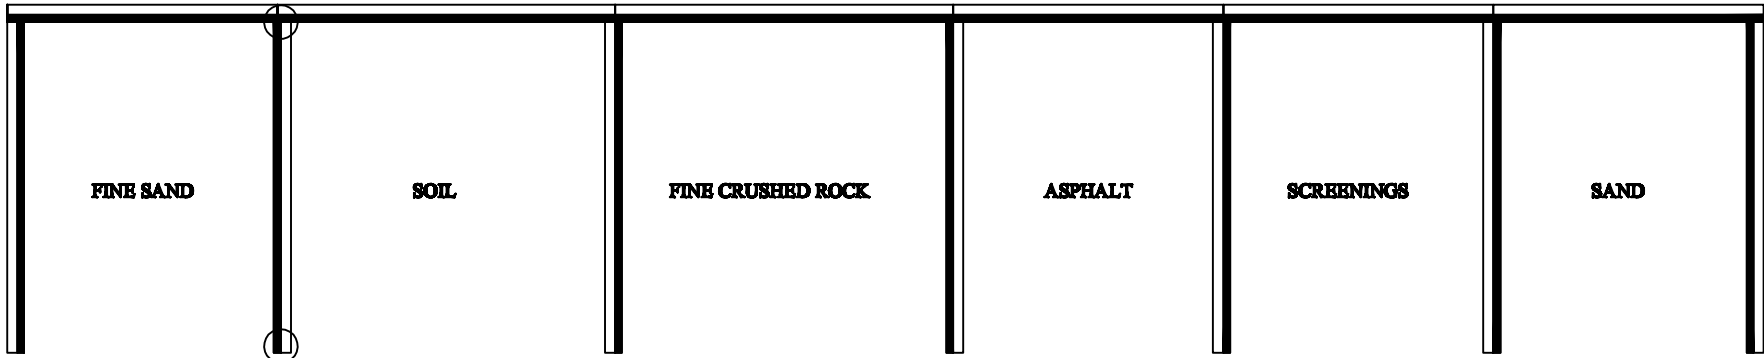


PLAN

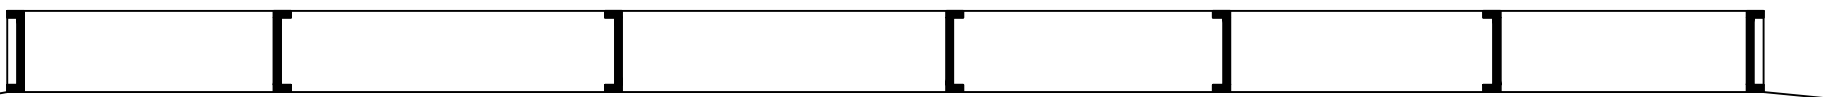

FRONT ELEVATION

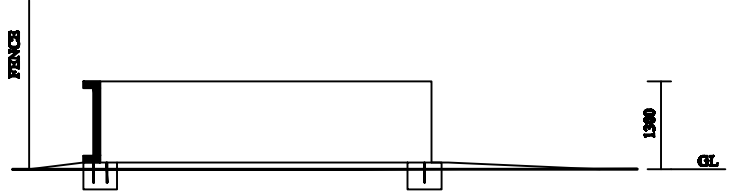

SECTION A-A

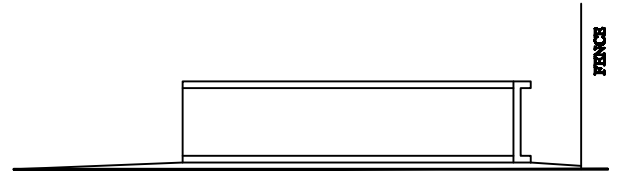

SIDE ELEVATION

copyright reg. tm.
UNIBUILD
www.unibuild.com

LOW HEIGHT STORAGE BAYS

5646