


SOUTH ELEVATION

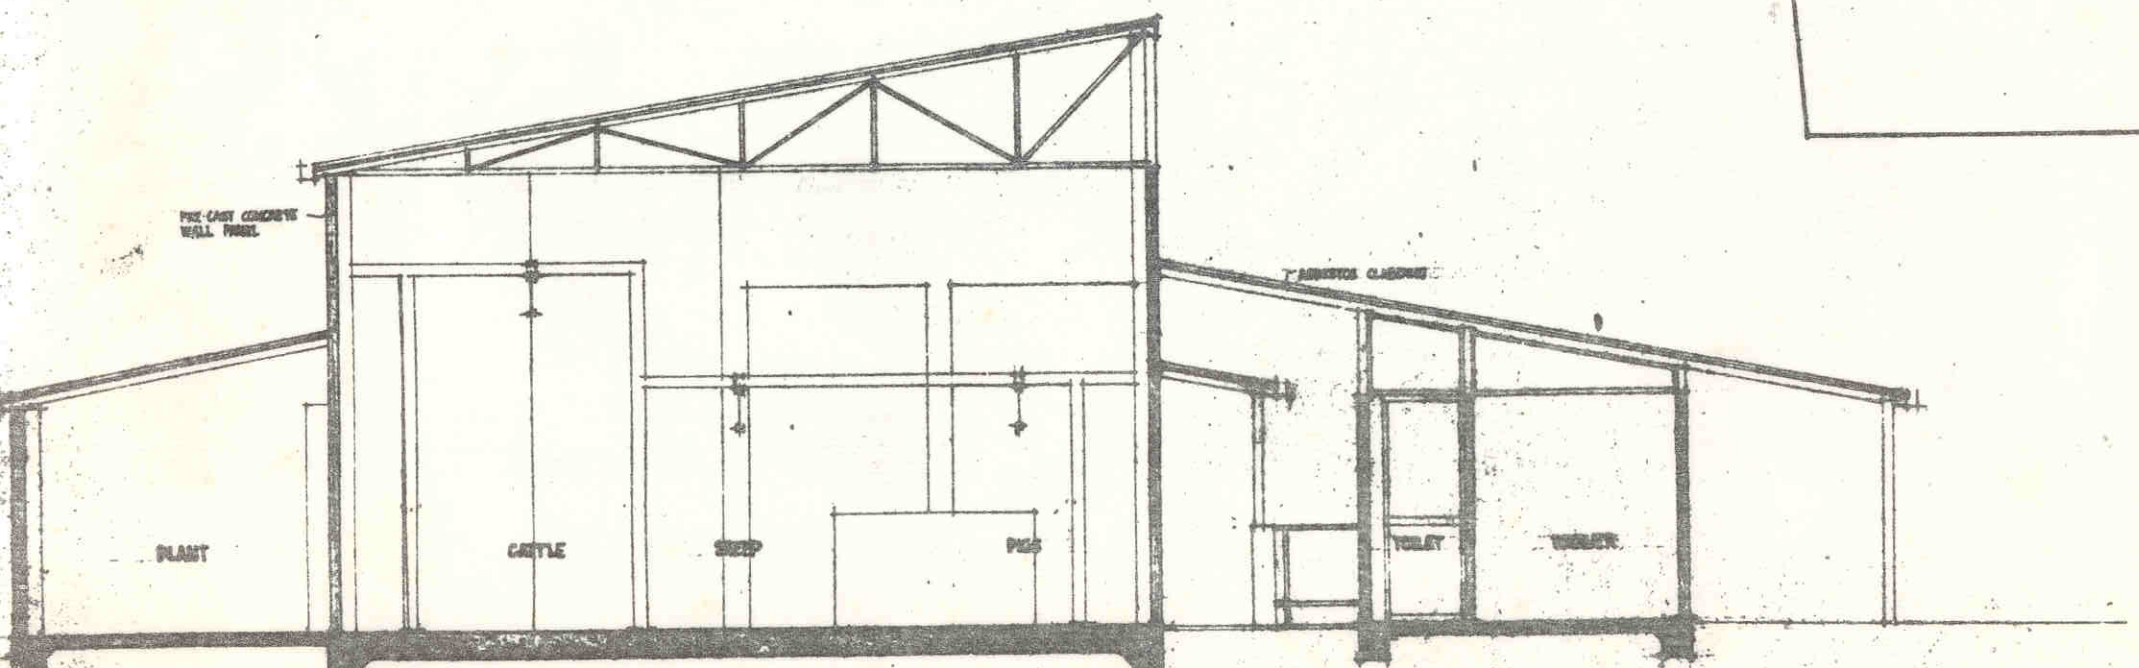

SECTION AT 1-80