


FRONT VERANDAH (UNLINED)

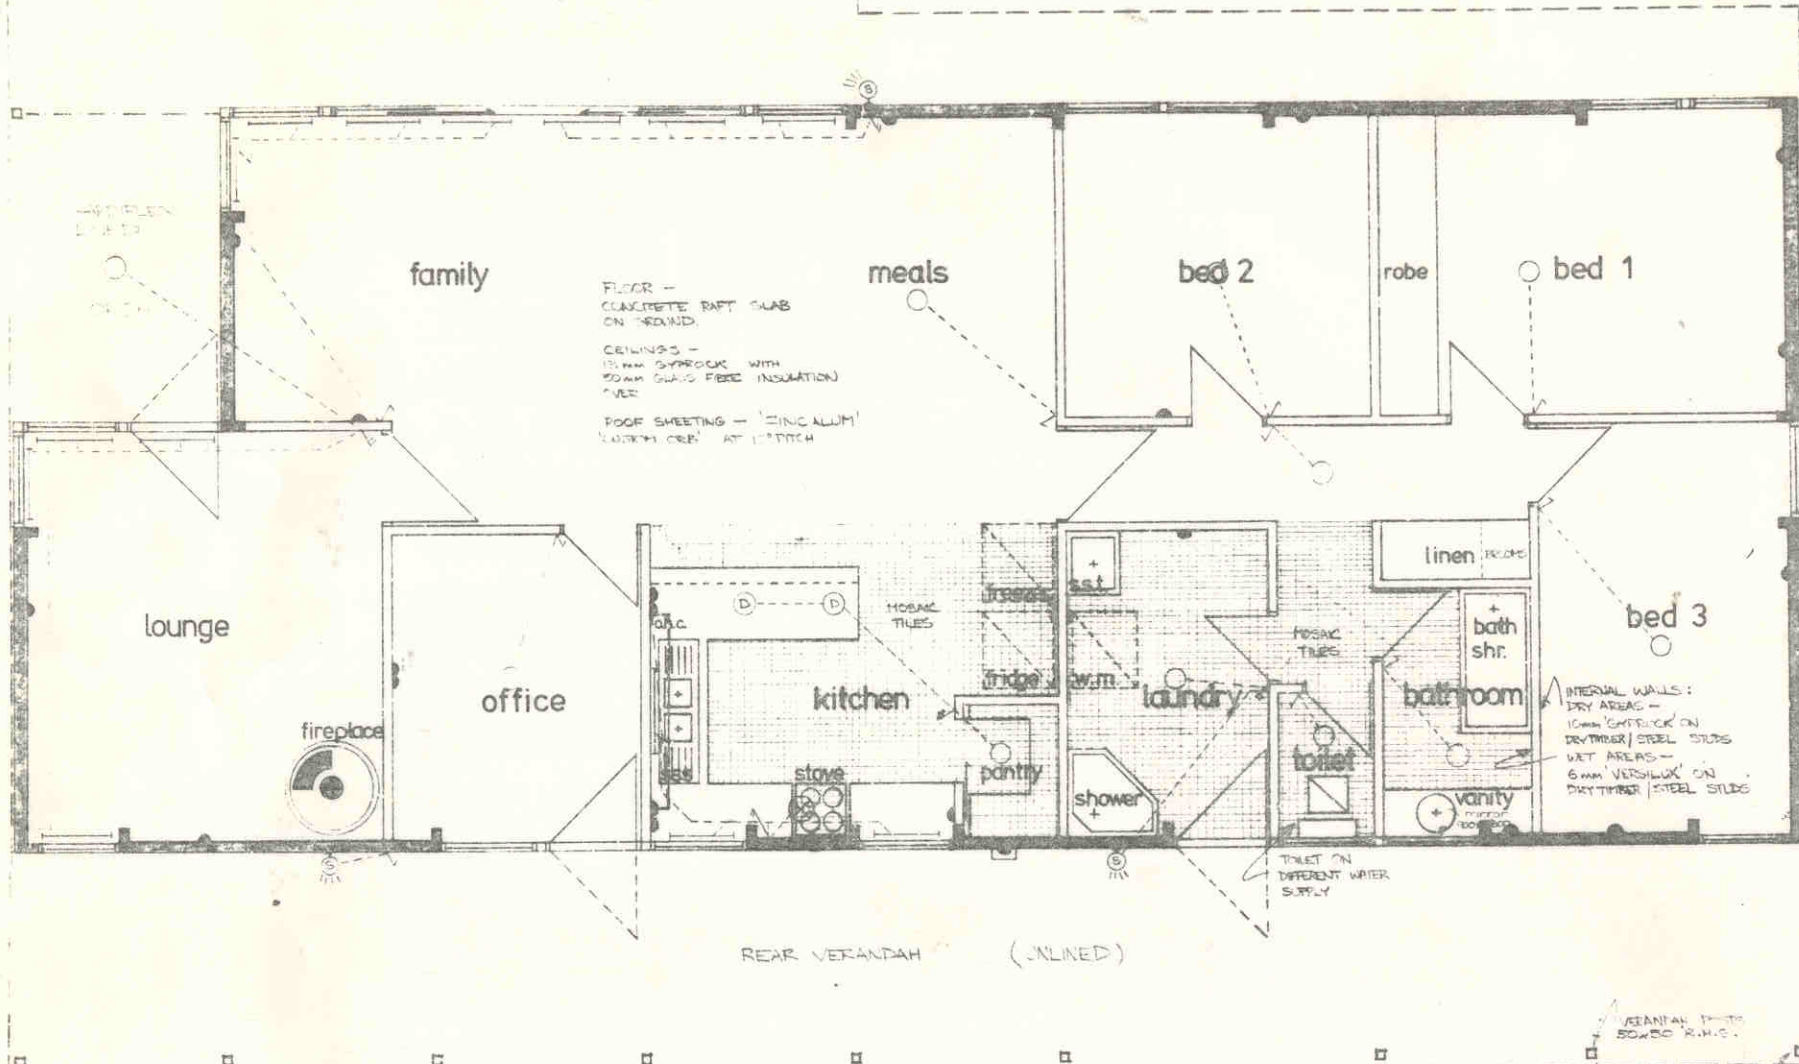

REAR VERANDAH (UNLINED)

3000

2600

4300

2100

1000

1550

2750

15400

REAR WALLS UNBUILT INSULATED CONCRETE WALL PANELS