

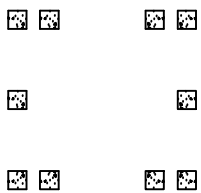
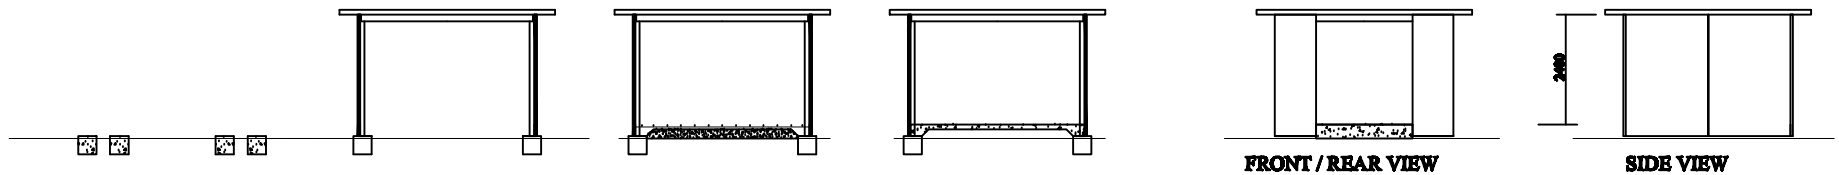
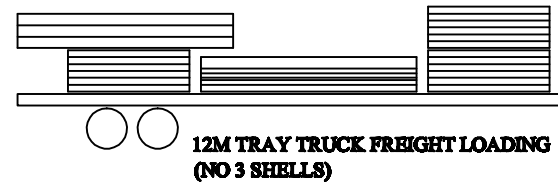



PLATFORM SHIPPING CONTAINER (NO 3 SHELLS)
IF REQUIRED FOR OVERSEAS DESTINATION

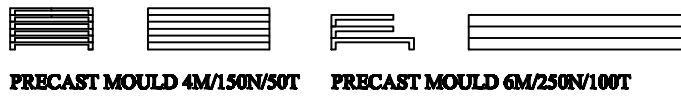


1. MAKE CONCRETE FOOTINGS

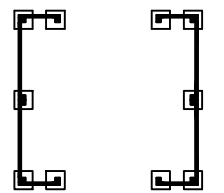


2. ERECT AND SECURE PRECAST WALL AND ROOF PANELS

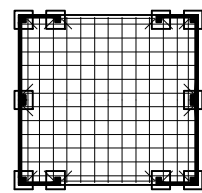

3. LAY FILLING SAND, PVC DAMPROOFING, 10 MM REINFORCING

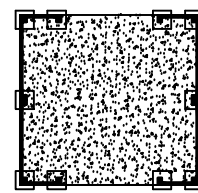

4. POUR CONCRETE FLOOR SLAB BETWEEN WALL PANELS

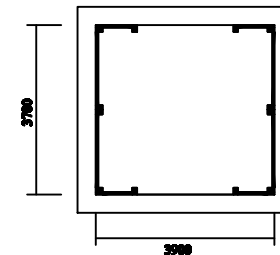

FLOOR PLAN

AREA EXTERNAL = 14.5 SQM
156 SQF

