


LONG SECTION

SECTION

COPYRIGHT  
**UNIBUILD**  
REG TM  
www.unibuild.com.au

PROPOSED SPONSORSHIP ADVERTISING  
AO CHALONG YACHT CLUB PAVILION


REV 1/08  
2018/08/01  
**9238**

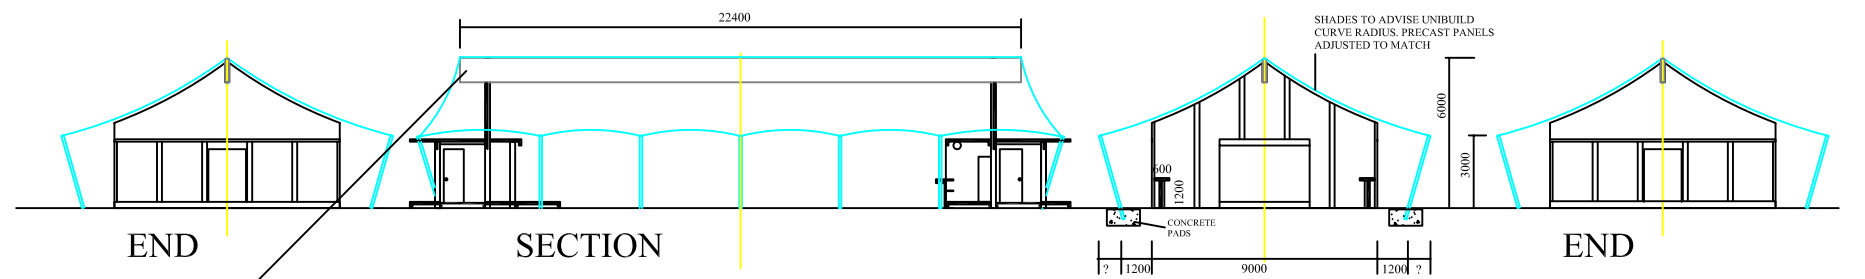

END

SECTION

END

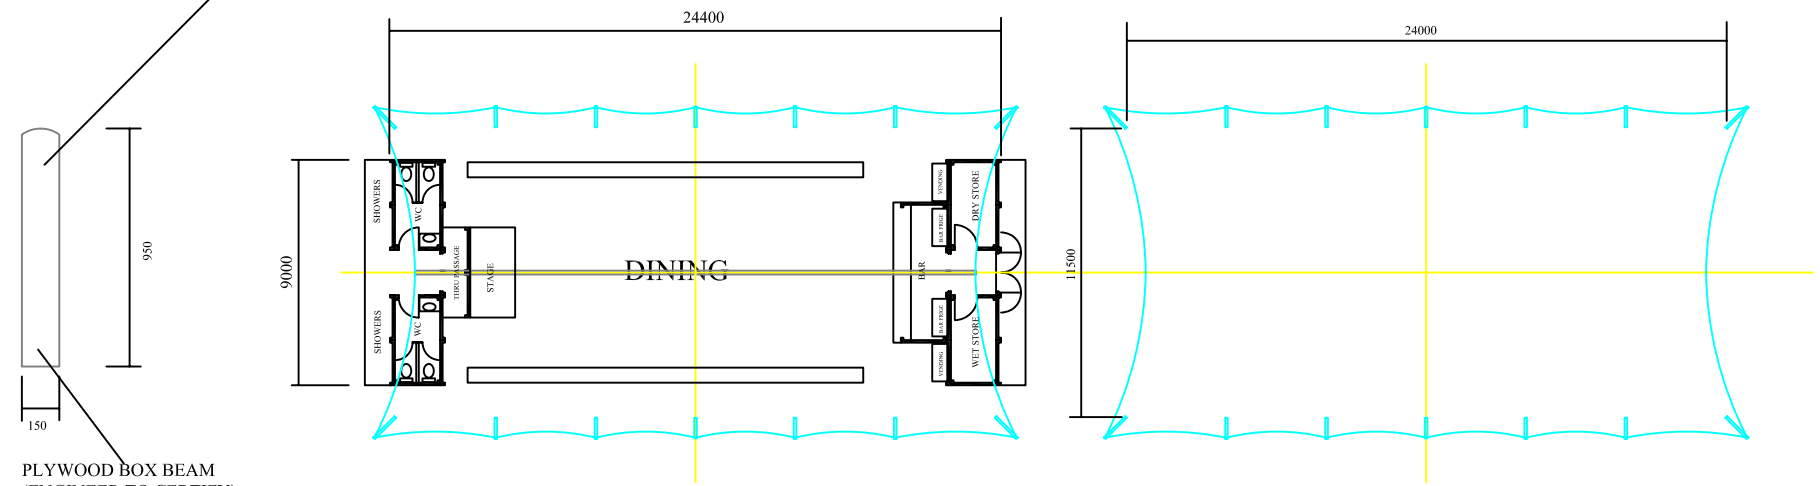

PLAN

PLYWOOD BOX BEAM  
(ENGINEER TO CERTIFY)

COPYRIGHT  
**UNIBUILD**  
REG TM  
www.unibuild.com.au

PROPOSED PAVILION  
AO CHALONG YACHT CLUB

**9238**