
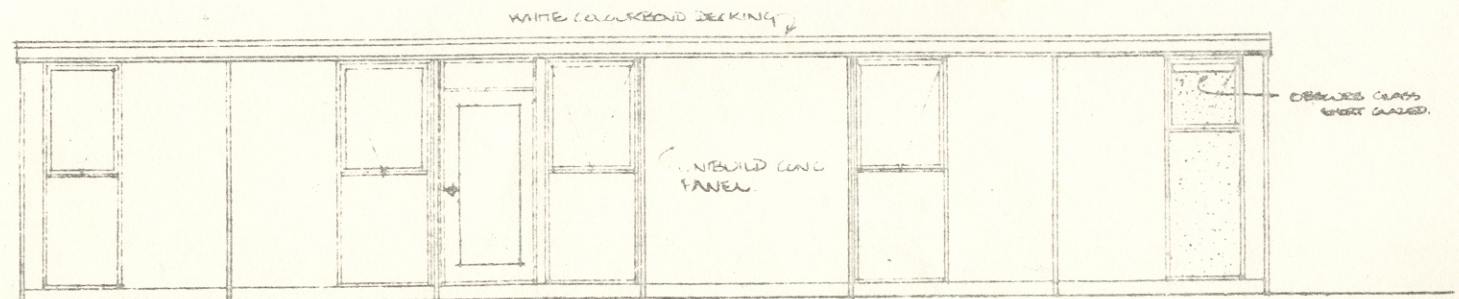


M3
M7
M6
M5
M4
M3
M2
M1

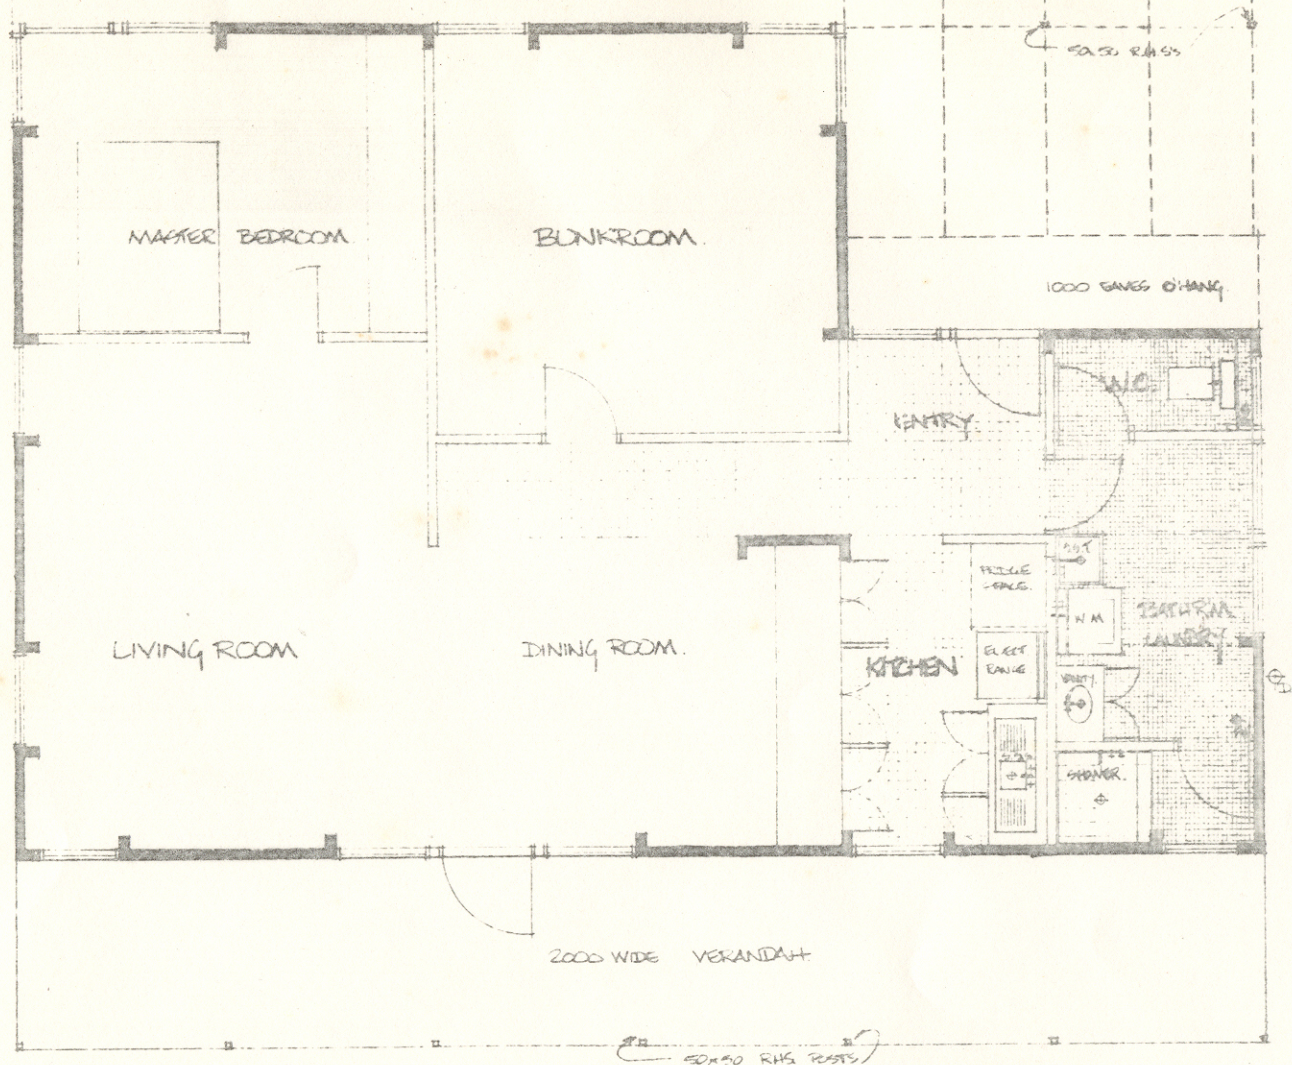

ELEVATION.